

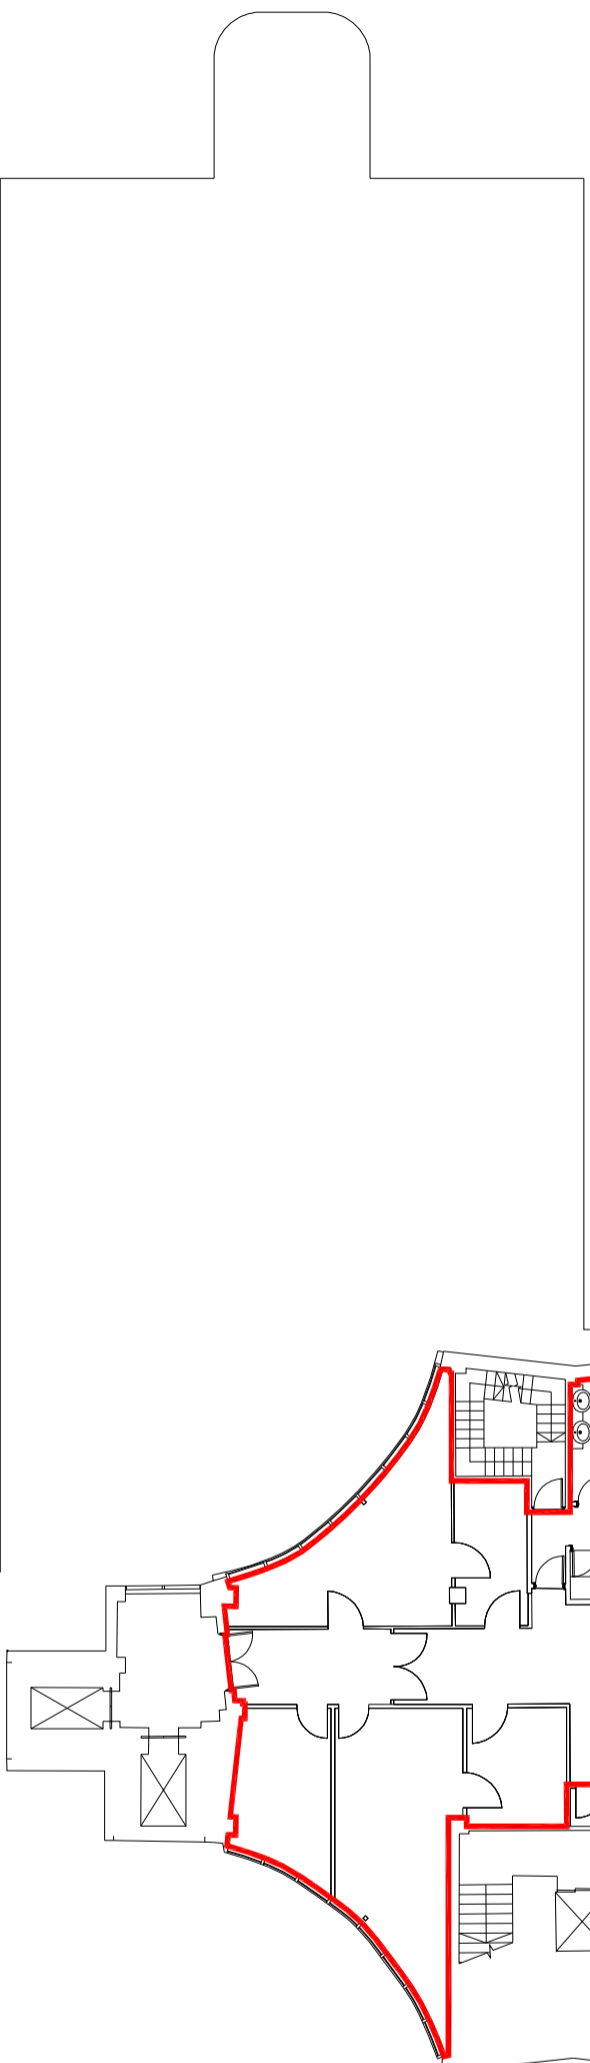


LOCATION PLAN
1:1250 @ A3

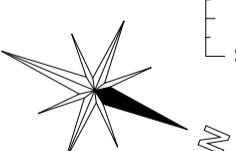

FOURTH FLOOR

FLOOR PLANS
1:200 @ A3

 

CONTRACTORS MUST VERIFY ALL DIMENSIONS ON SITE BEFORE COMMENCING ANY WORK ON SHOP DRAWINGS
DO NOT SCALE FROM THIS DRAWING
IF THIS DRAWING EXCEEDS THE QUANTITIES IN ANY WAY THE ARCHITECTS ARE TO BE INFORMED BEFORE THE WORK IS INITIATED
MCBAINS COOPER CONSULTING LTD COPYRIGHT

REV	AMENDMENT	DATE	CHKD



MCBAINS COOPER CONSULTING LTD
BEECHWOOD, GROVE PARK, WALTHAM RD, MADENHEAD
BERKSHIRE, SL6 3LW

CLIENT
BA PENSION FUND
PROJECT
SEACOURT TOWER
BOTLEY

DRAWING TITLE
LEASE PLAN 4TH FLOOR

BUILDING SURVEY

SCALE	DRAWN BY	CHECKED	DATE
1:200@A3	MAS	—	APR17
1:1250@A3			
DRAWING NUMBER	REVISION	01068/07	A